


MK	Z = III
GRZ	GFZ
1,0	3,0
o	DN 48° max.

280/1

MK	Z =	siehe Einschrieb
GRZ	GFZ	TH = siehe Einschrieb
1,0	3,0	
a		DN 48° max.

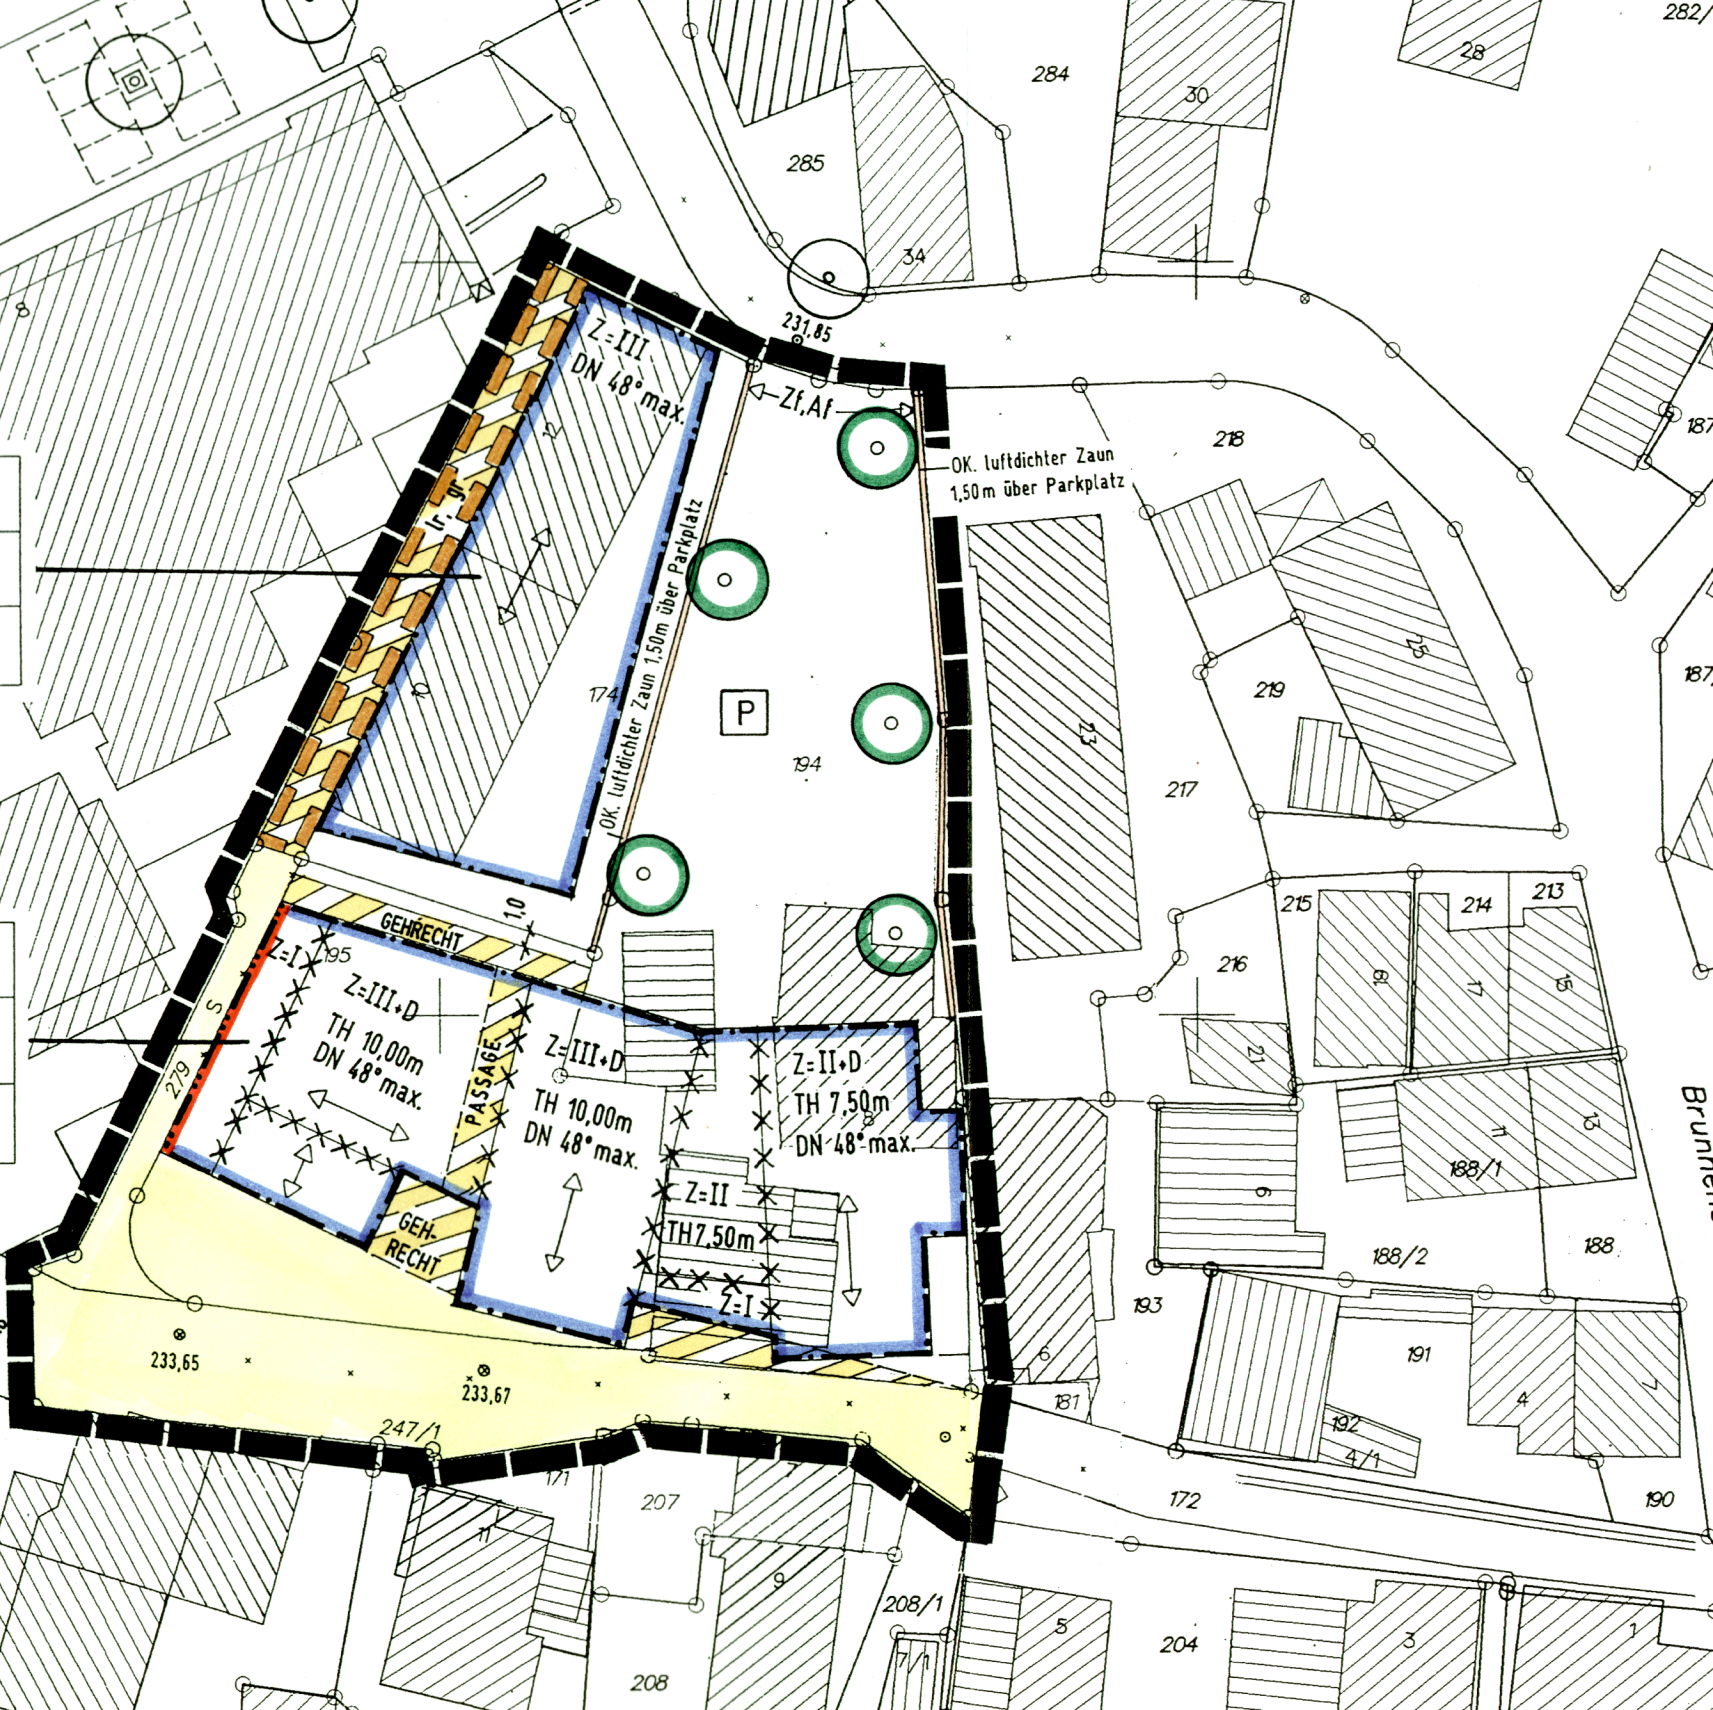

Von-Koenig-Straße

ammstraße

P

OK. luftdichter Zaun  
1,50m über Parkplatz

GEHRECHT

GEHRECHT

PASSAGE

Z-III  
DN 48° max.

Z-I  
Z-III-D  
TH 10,00m  
DN 48° max.

Z-III-D  
TH 10,00m  
DN 48° max.

Z-II-D  
TH 7,50m  
DN 48° max.

Z-II  
TH 7,50m

Z-I

Zf, Af

233,65

233,67

247/1

207

208

208/1

204

284

285

34

231,85

278

217

219

215

216

188/1

188/2

188

183

191

192

4/1

181

172

190

17

5

5

3

1

28

30

282/

187

187

Brunnen