

WA	I
0,4	-
a	△ D,H
1 WE	SD 35-40° TH 3,6 m FH 7,5 m

WA	I
0,3	-
o	SD 35-40° TH 3,9 m FH 7,8 m


WA	I
0,3	-
o	SD 30-35° TH 3,6 m FH 6,9 m

WA	I
0,3	-
o	SD 30-35° TH 3,6 m FH 6,9 m

WA	II
0,4	-
a	△ D,H
1 WE	gD 10-20° TH 5,8 m FH 8,5 m

WA	I
0,3	-
o	SD 35-40° TH 3,9 m FH 7,8 m

WA	I
0,3	-
△ D,E	SD 30-35° TH 3,6 m FH 6,9 m

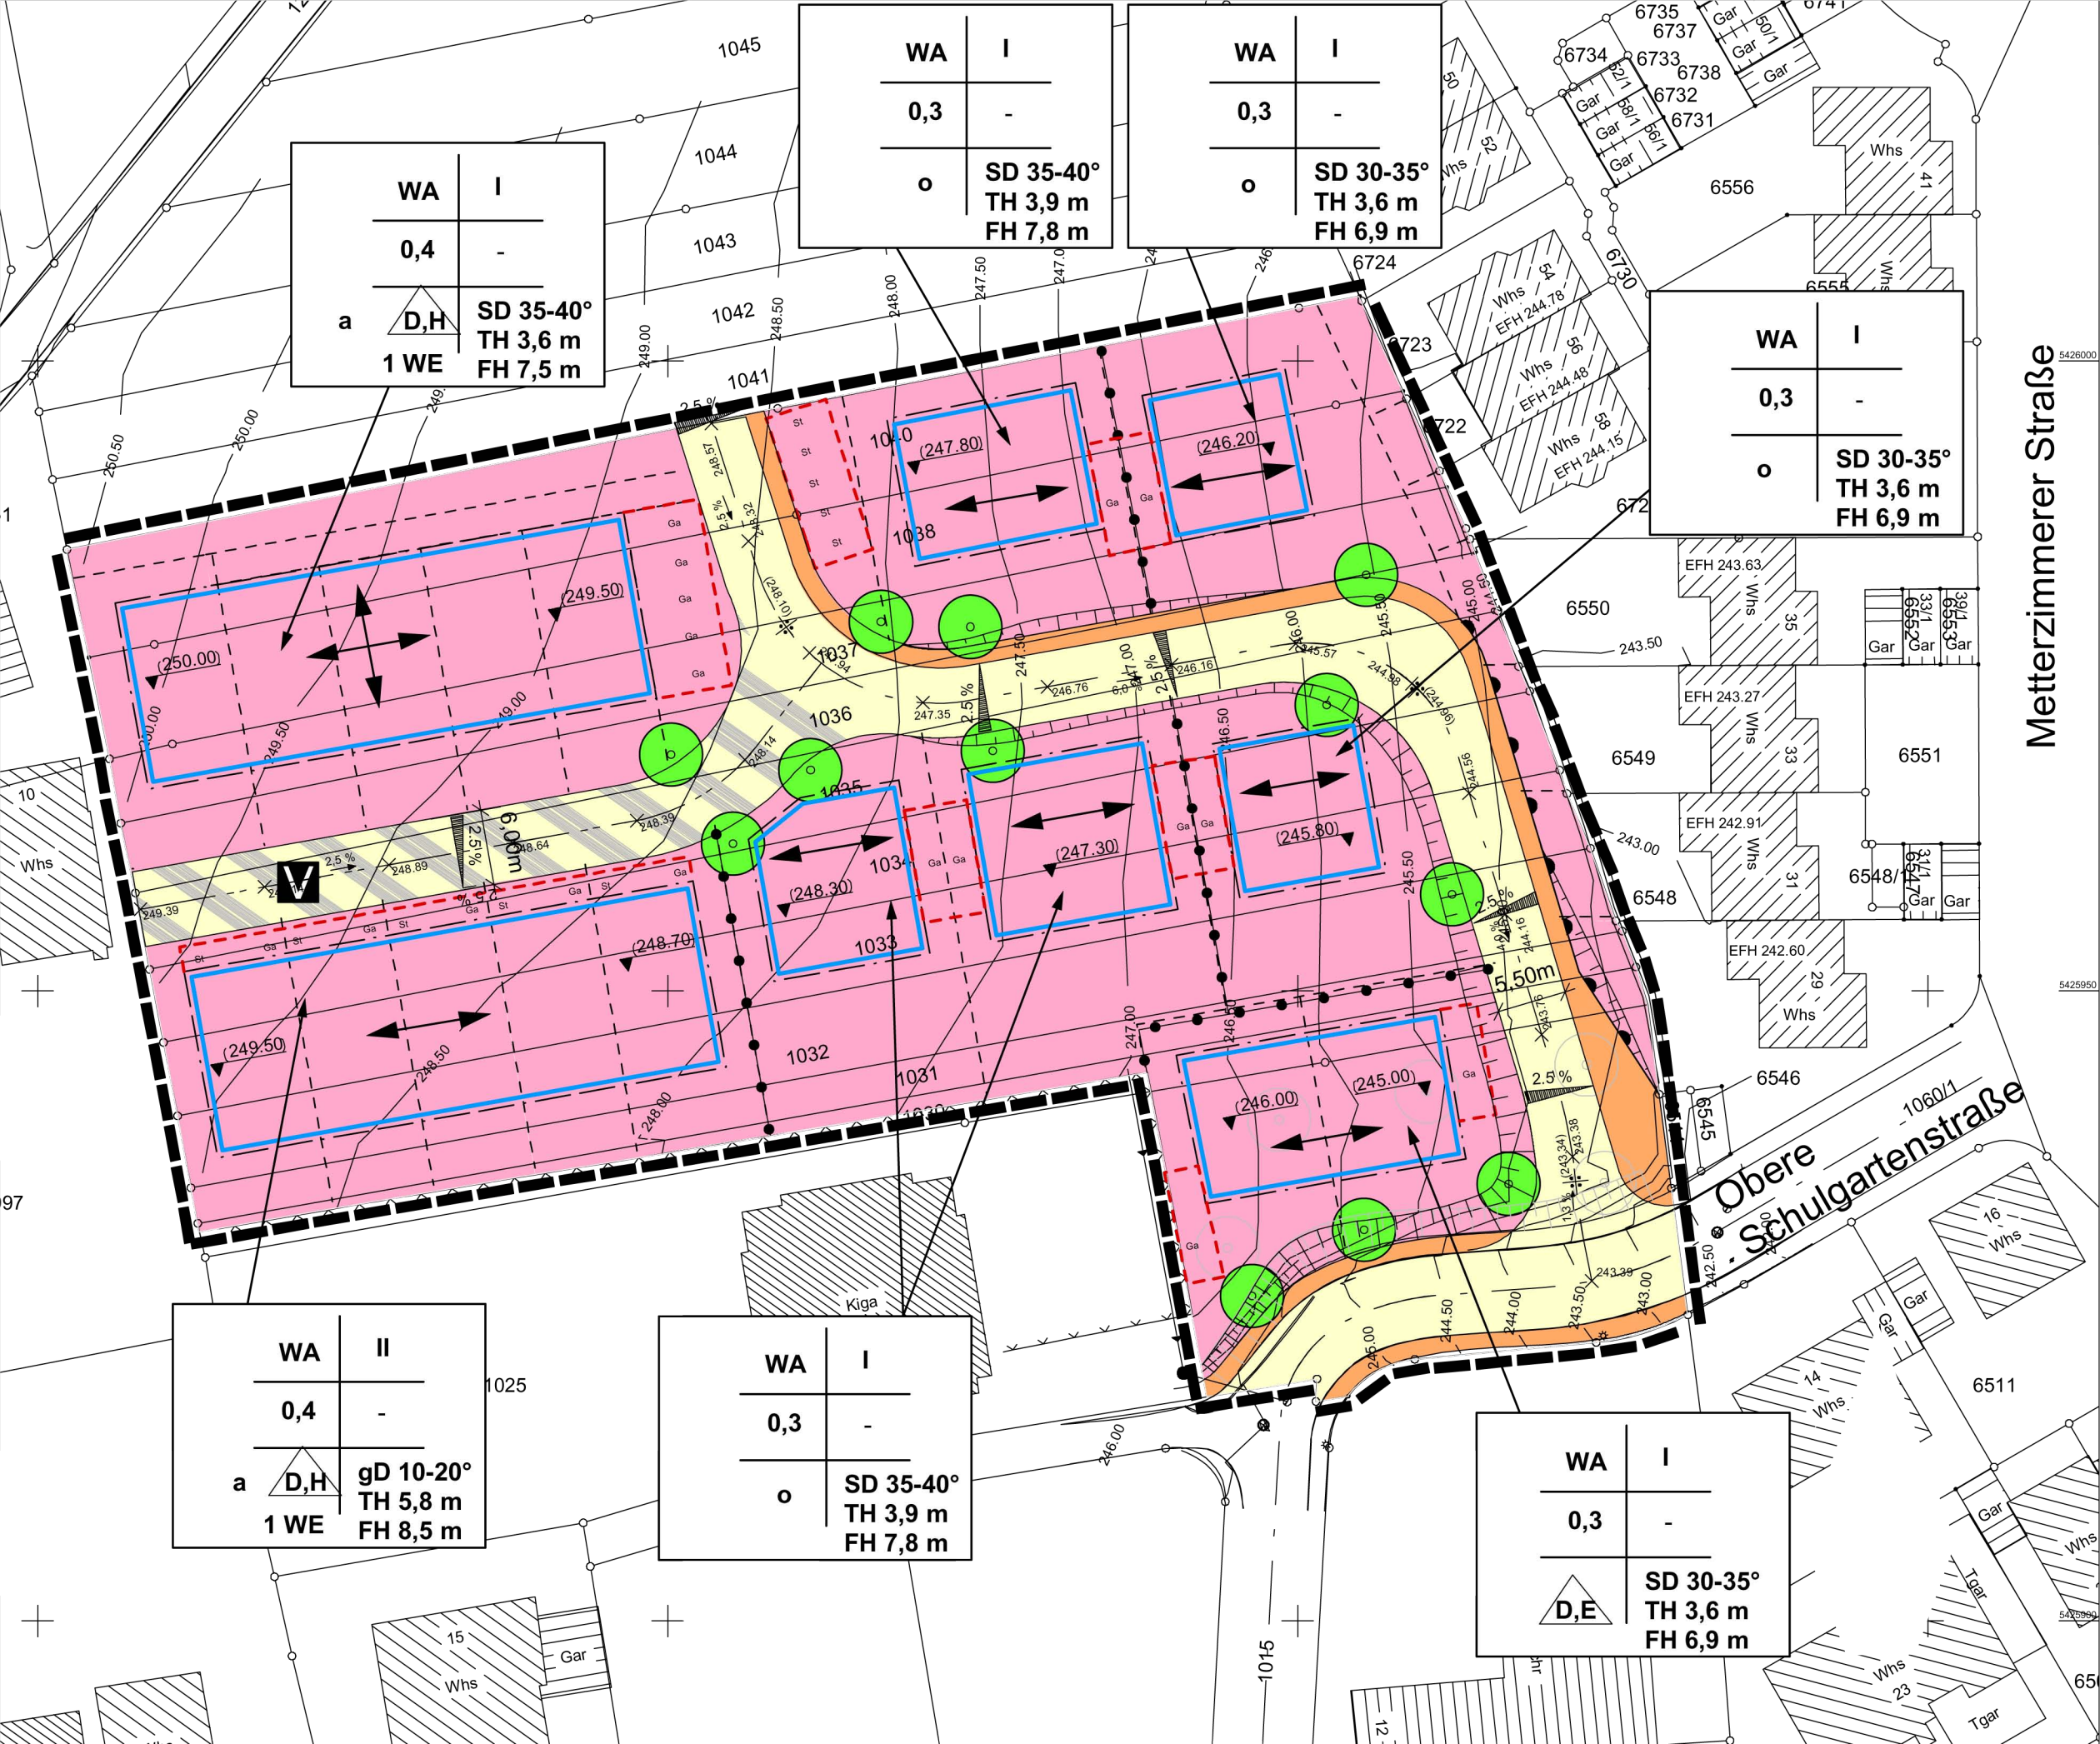

Metterzimmer Straße

Obere Schulgartenstraße