



B-Plan "Sulzbrunnen"
 Stadt Sachsenheim / Spielberg

M = 1 : 500
 696

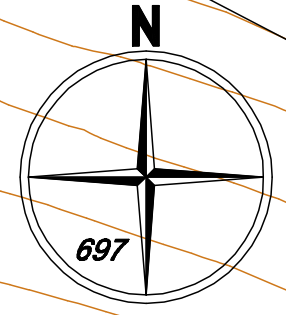

ökolog. Sonderbauformen zulässig

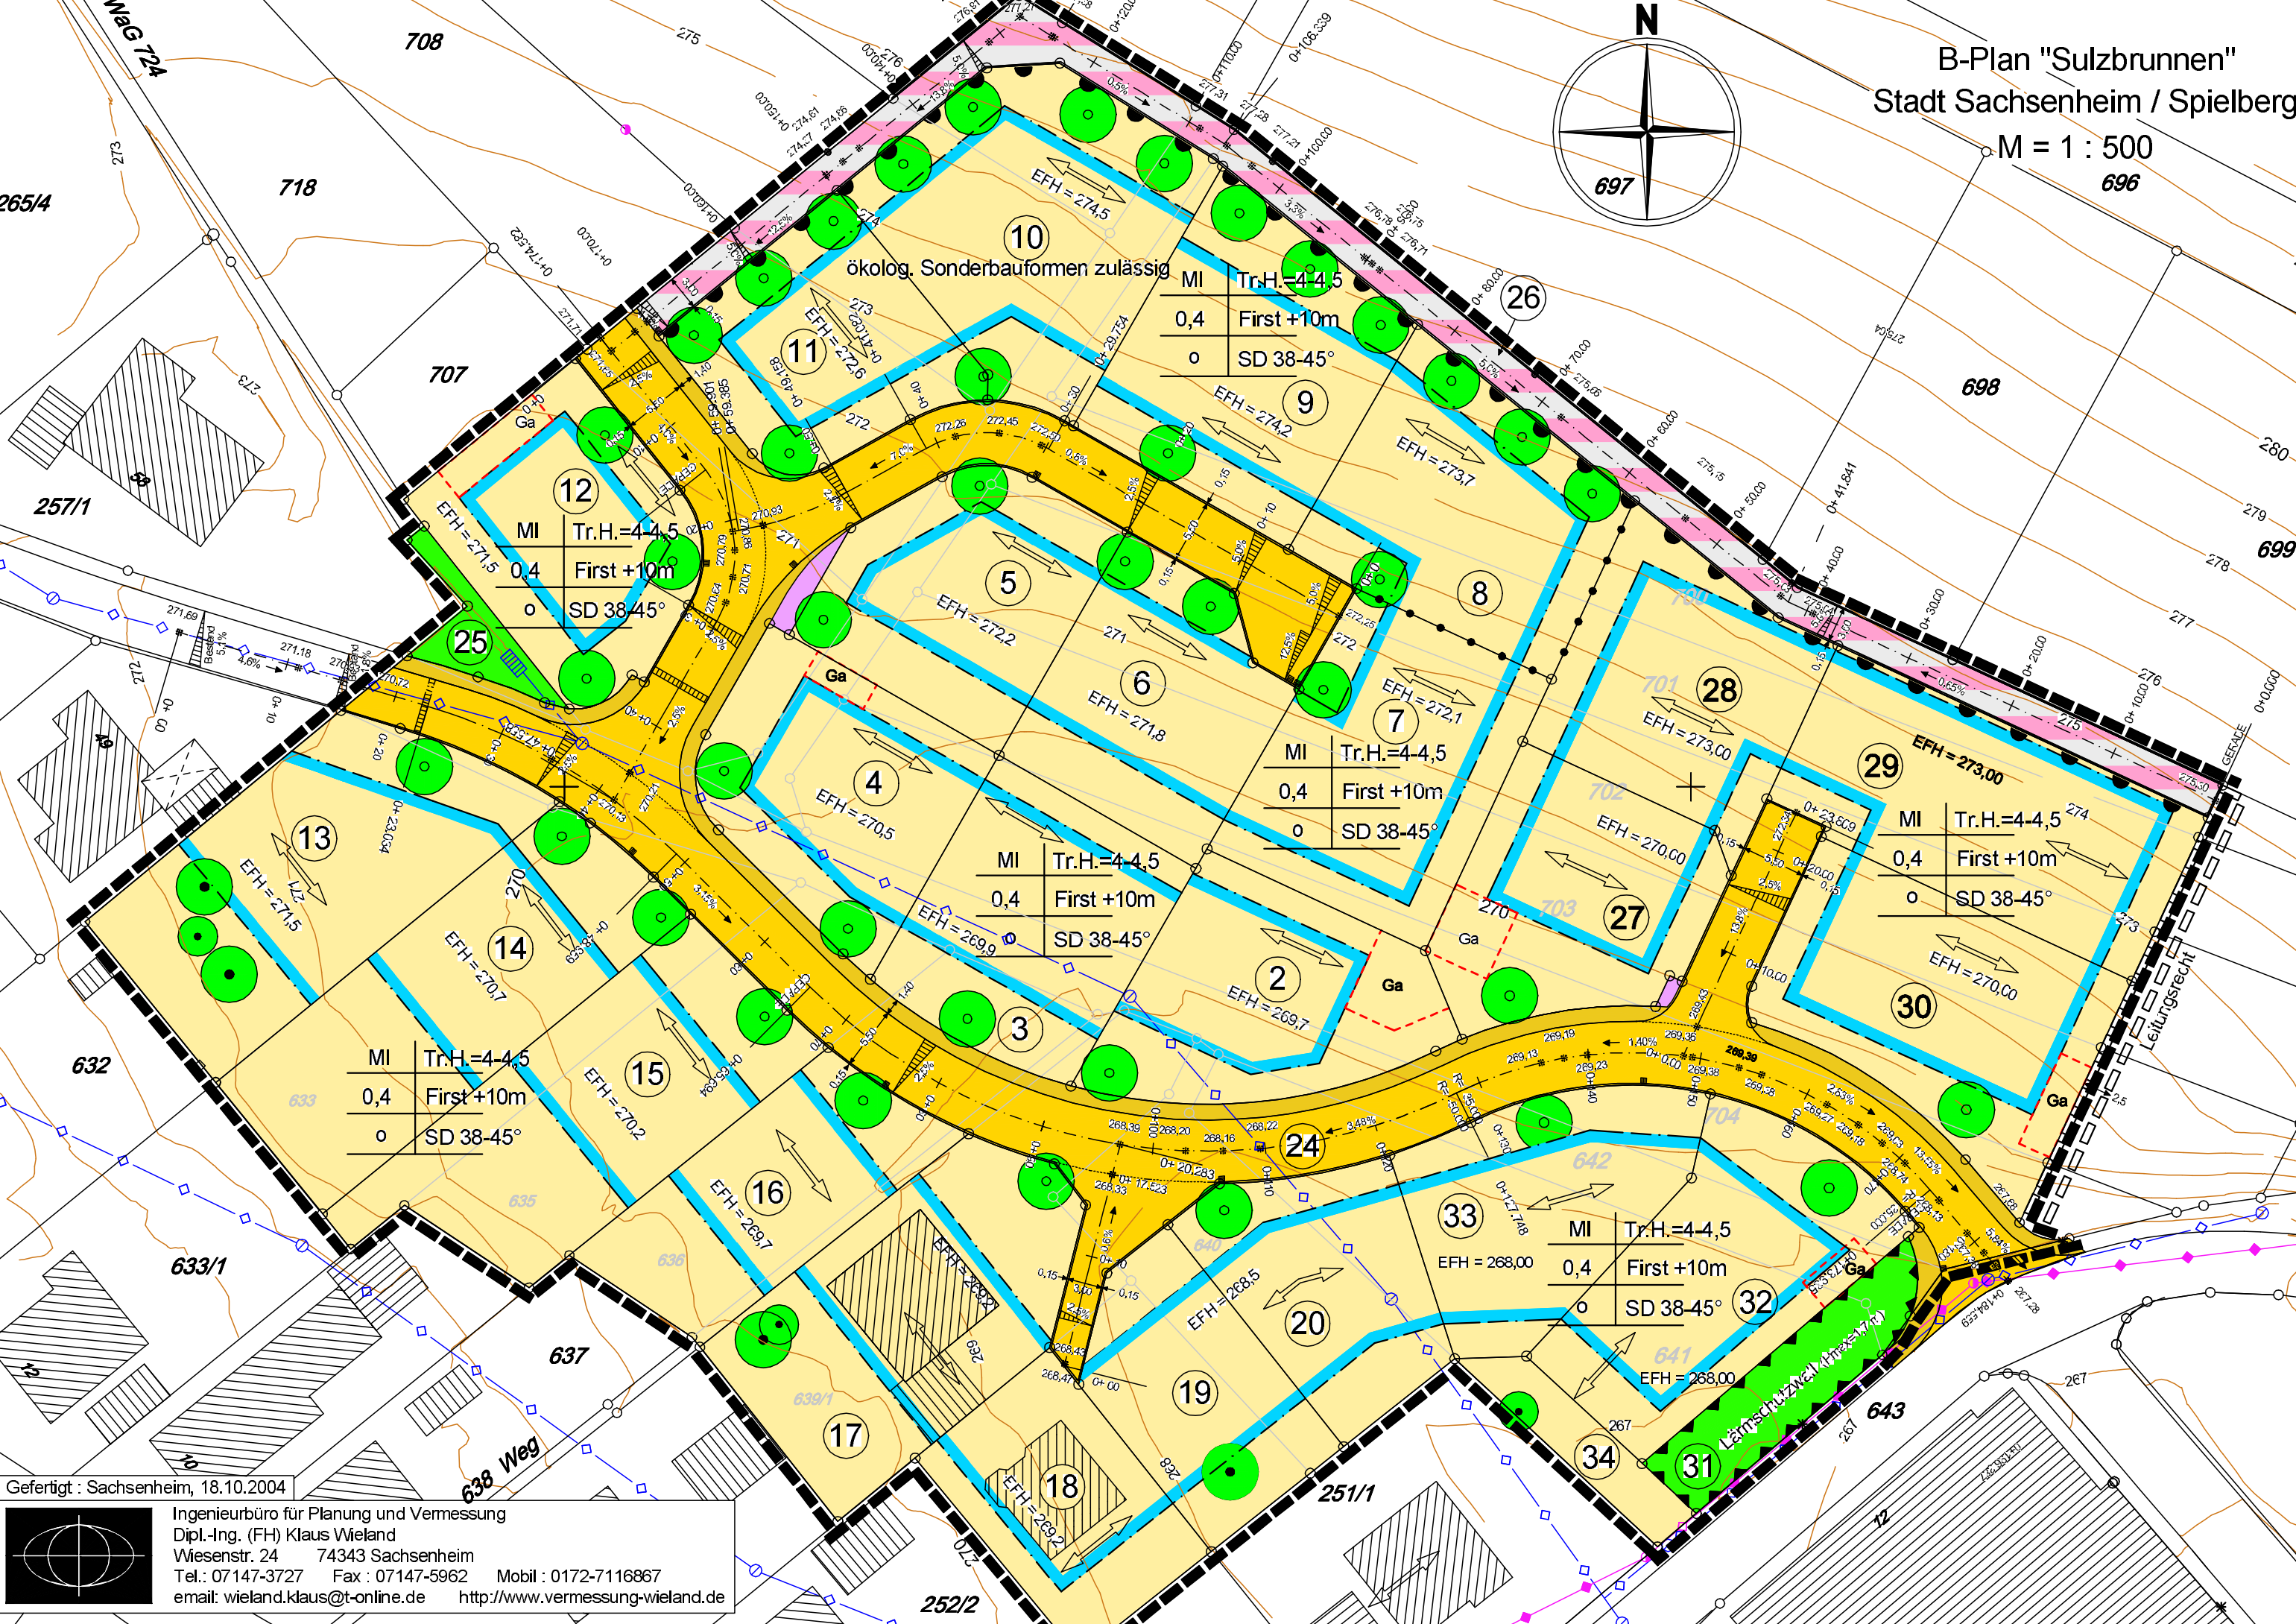

MI	Tr.H.=4-4,5
0,4	First +10m
o	SD 38-45°

MI	Tr.H.=4-4,5
0,4	First +10m
o	SD 38-45°

MI	Tr.H.=4-4,5
0,4	First +10m
o	SD 38-45°


MI	Tr.H.=4-4,5
0,4	First +10m
o	SD 38-45°

MI	Tr.H.=4-4,5
0,4	First +10m
o	SD 38-45°

MI	Tr.H.=4-4,5
0,4	First +10m
o	SD 38-45°

MI	Tr.H.=4-4,5
0,4	First +10m
o	SD 38-45°

Gefertigt : Sachsenheim, 18.10.2004

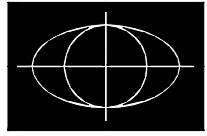

Ingenieurbüro für Planung und Vermessung
 Dipl.-Ing. (FH) Klaus Wieland
 Wiesenstr. 24 74343 Sachsenheim
 Tel.: 07147-3727 Fax : 07147-5962 Mobil : 0172-7116867
 email: wieland.klaus@t-online.de http://www.vermessung-wieland.de

285